



FLOOR PLAN

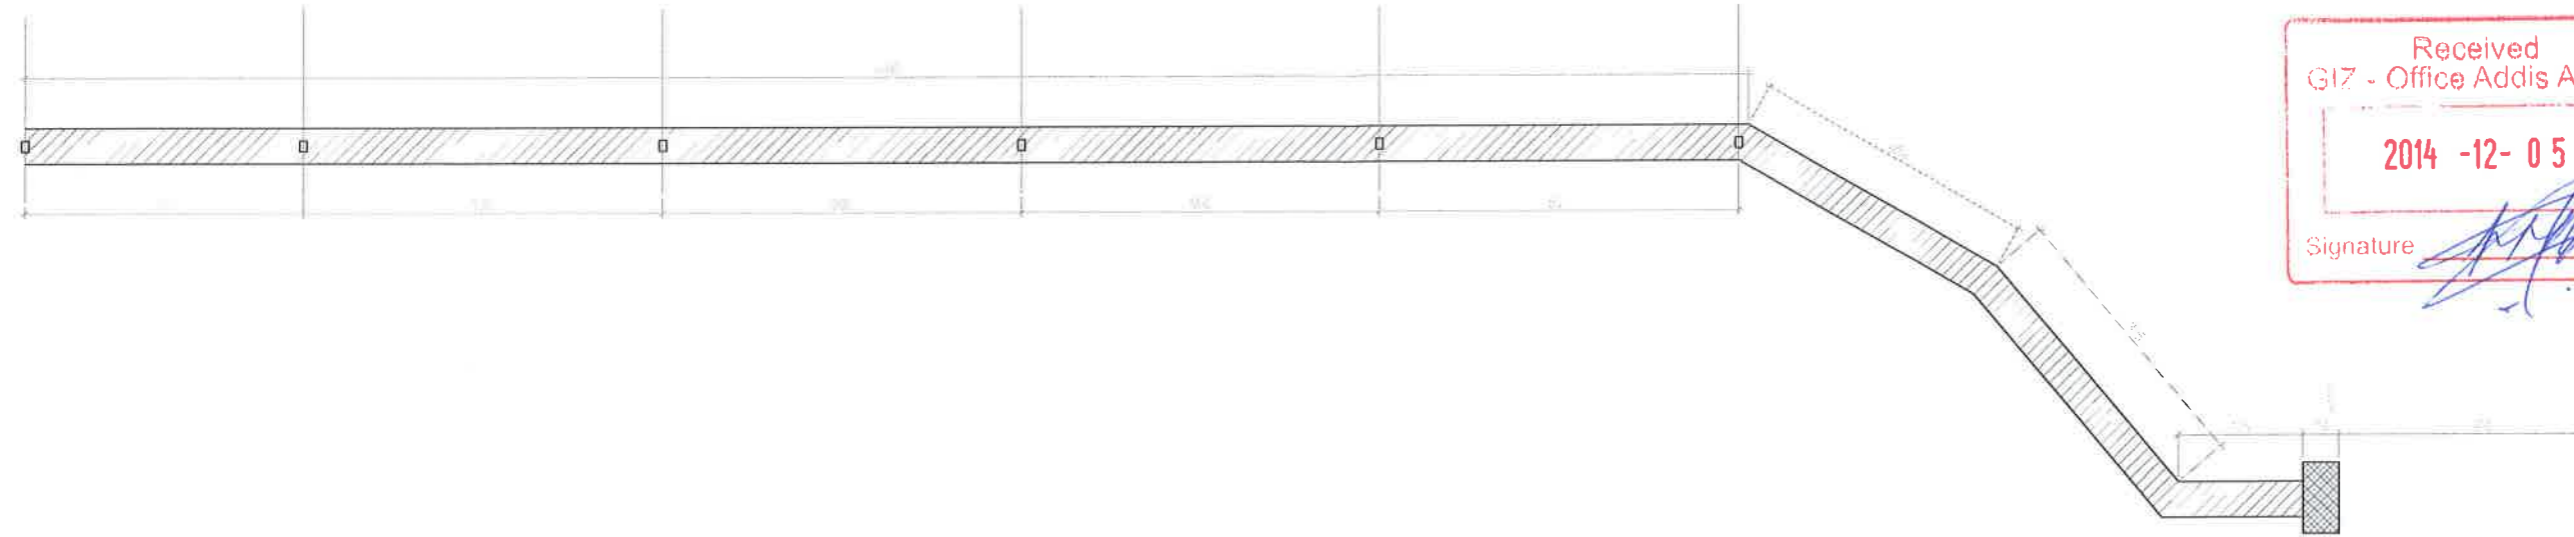


Received
 GIZ - Office Addis Ababa


2014 -12- 05
 Signature

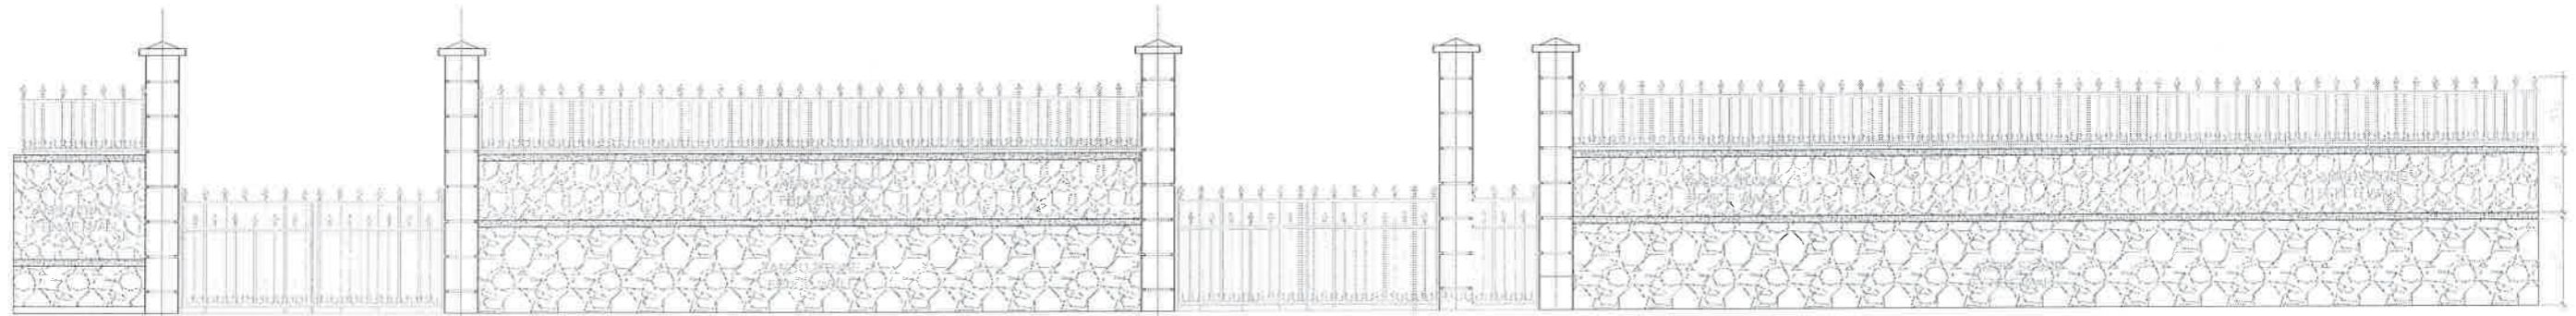

FRONT ELEVATION

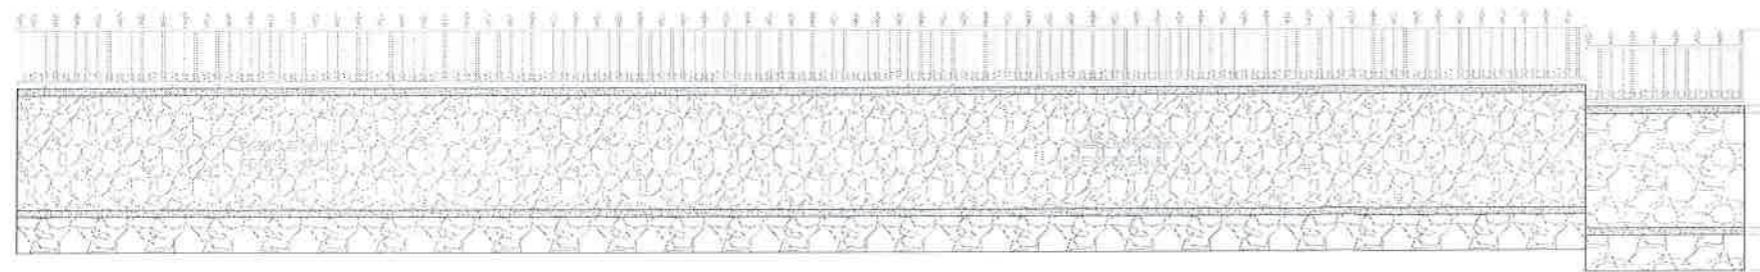

SIDE ELEVATION

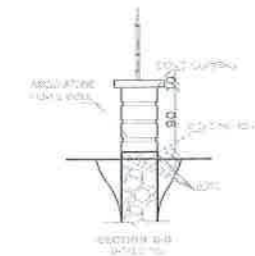

NO.			
PROJECT:		FENCE WORK	
LOCATION:			
CLIENT:		GERMAN DEVELOPMENT COOPERATION OFFICE (GDCO)	
Drawing Title: PLAN & ELEVATIONS			
SCALE:		PROJECT NO:	
DATE:	SEP. 2014	REG. NO	SIGN
DES. BY			
ARC. BY			
CHECKED BY			
APPROVED BY			
			AR-01

PRODUCED BY AN AUTODESK EDUCATIONAL PRODUCT

PRODUCED BY AN AUTODESK EDUCATIONAL PRODUCT